


12 2.148ha

199.79

GATE



Illabunda site plan February 2014

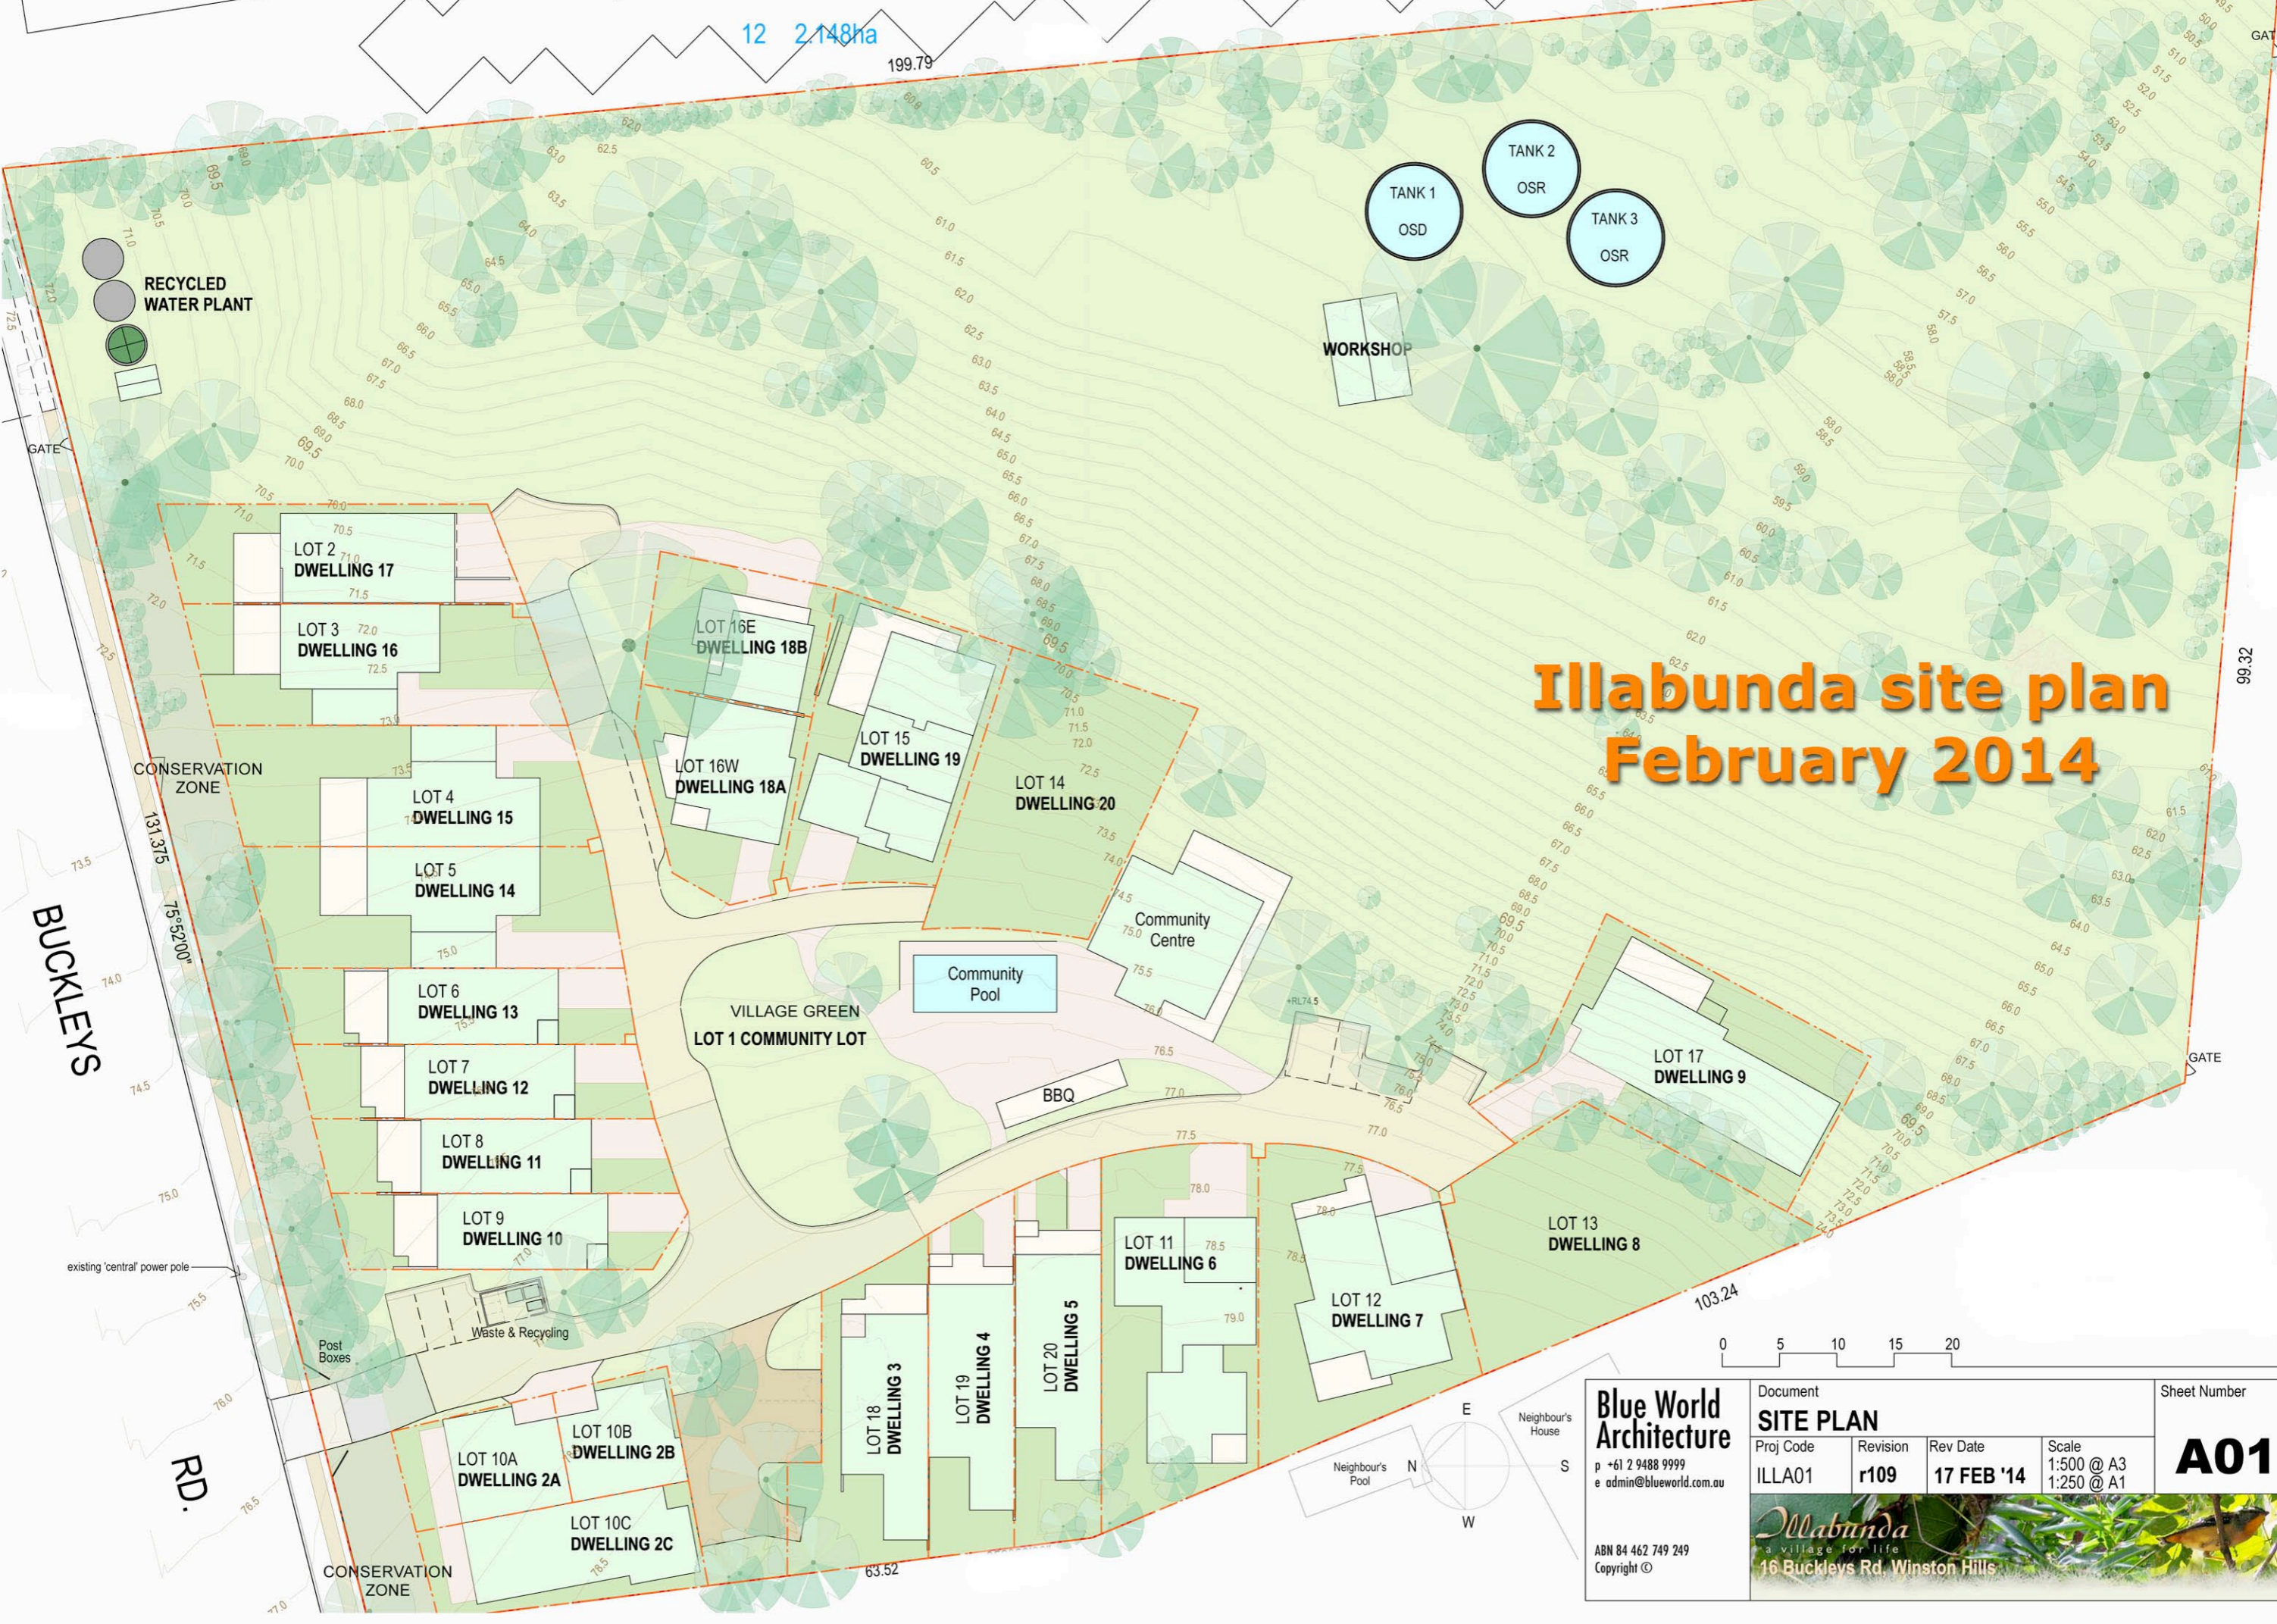

BUCKLEYS

CONSERVATION ZONE

VILLAGE GREEN
LOT 1 COMMUNITY LOT

Community Pool

Community Centre

BBQ

LOT 17
DWELLING 9

LOT 13
DWELLING 8

LOT 11
DWELLING 6

LOT 12
DWELLING 7

LOT 18
DWELLING 3

LOT 19
DWELLING 4

LOT 20
DWELLING 5

LOT 10A
DWELLING 2A

LOT 10B
DWELLING 2B


LOT 10C
DWELLING 2C

CONSERVATION ZONE

RD.

GATE

GATE

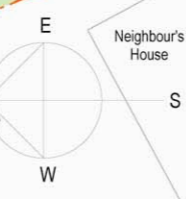

Blue World Architecture
 p +61 2 9488 9999
 e admin@blueworld.com.au

ABN 84 462 749 249
 Copyright ©

Document SITE PLAN		Sheet Number A01	
Proj Code ILLA01	Revision r109	Rev Date 17 FEB '14	Scale 1:500 @ A3 1:250 @ A1

